


CITA DPIF Supports

Support B



Support A

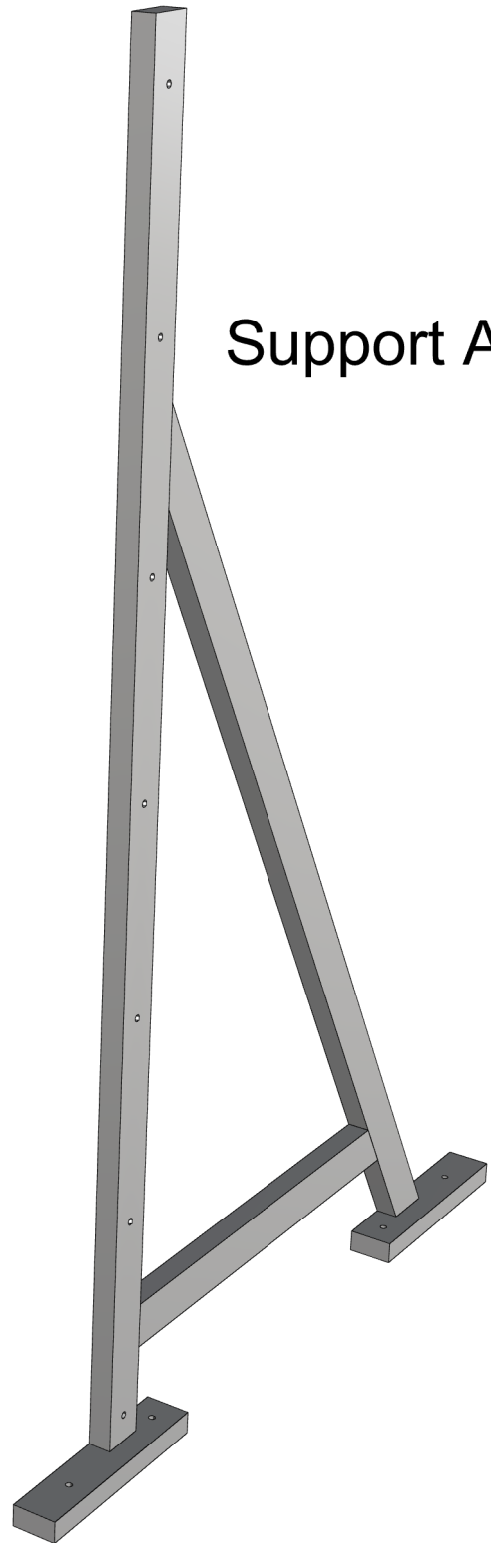

Note:


- All sections 40mm x 80mm with 3mm wall thickness
- All joints fully welded
- Ends NOT capped
- Pieces are MİRRORED




Top 1:10

Front 1:10

Side 1:10

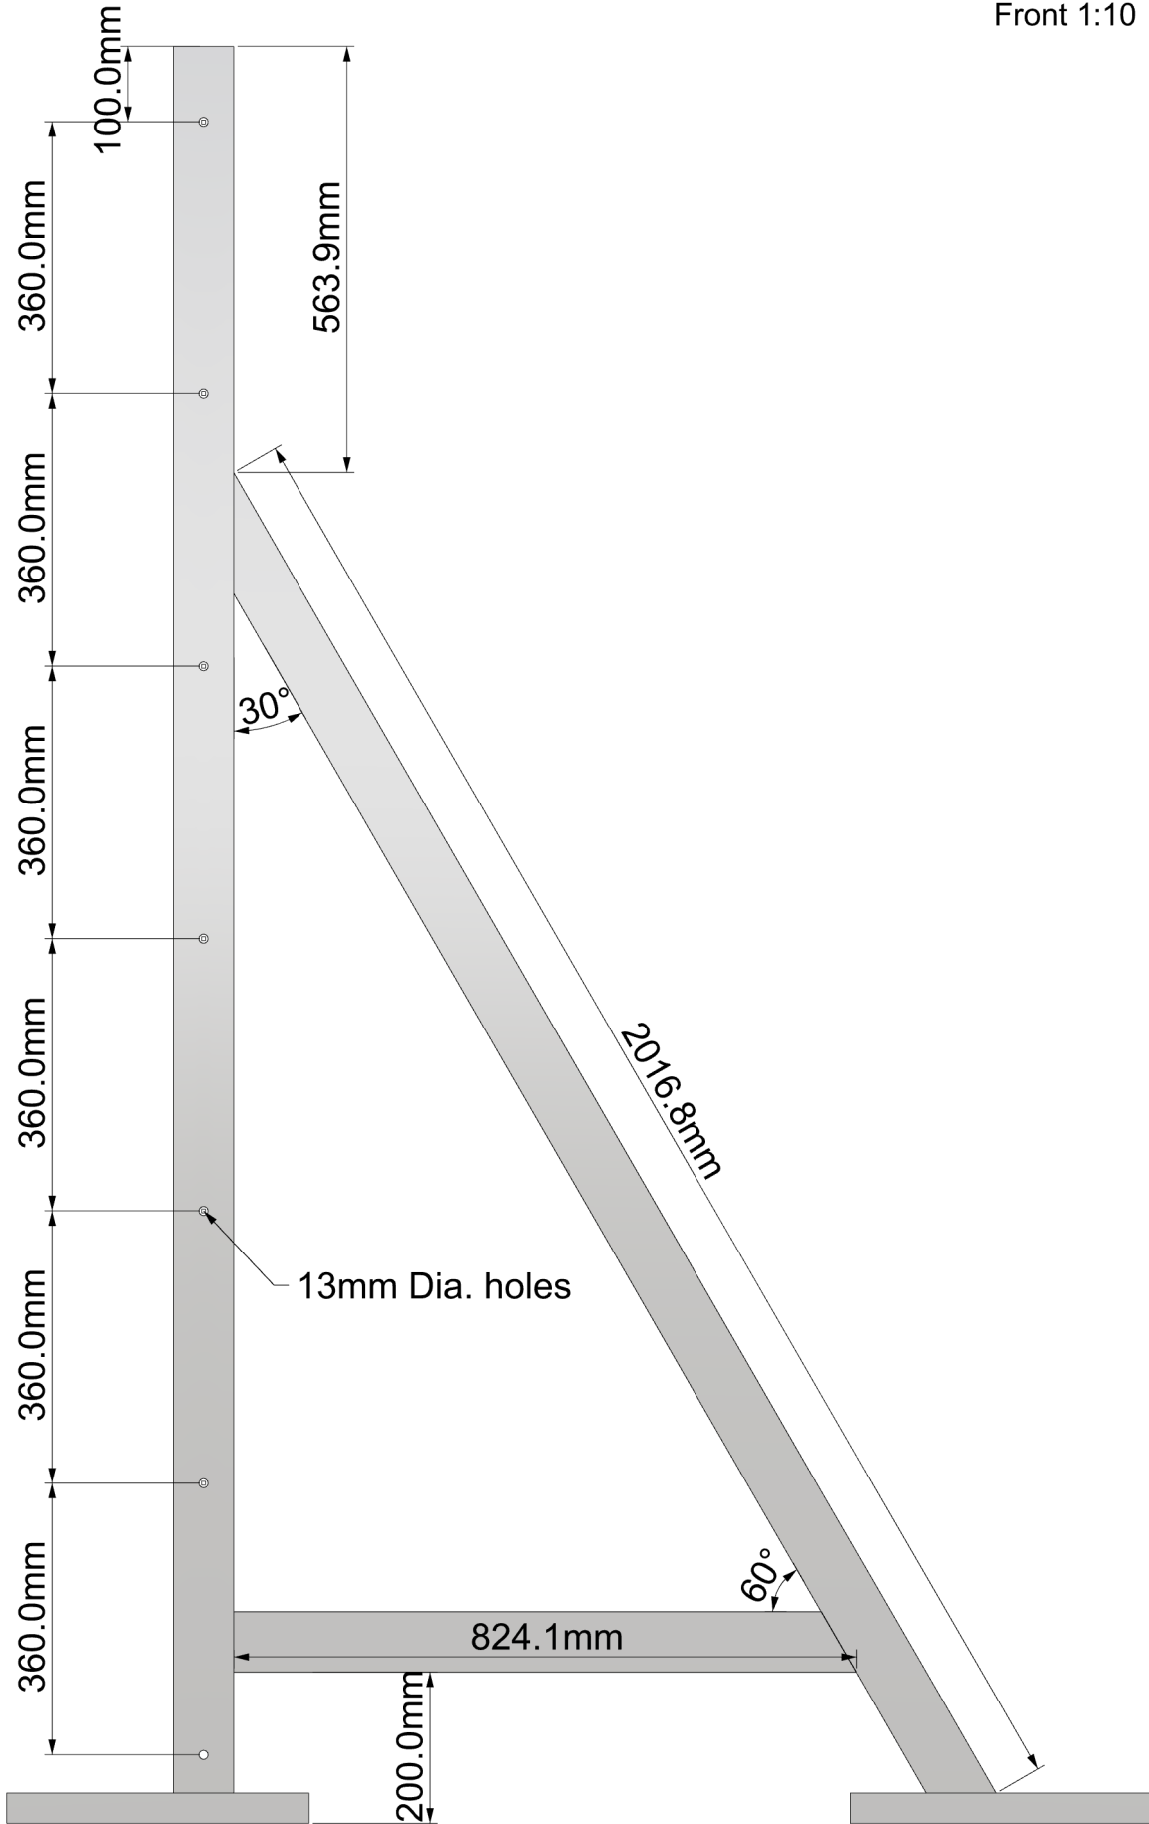

2350.0mm

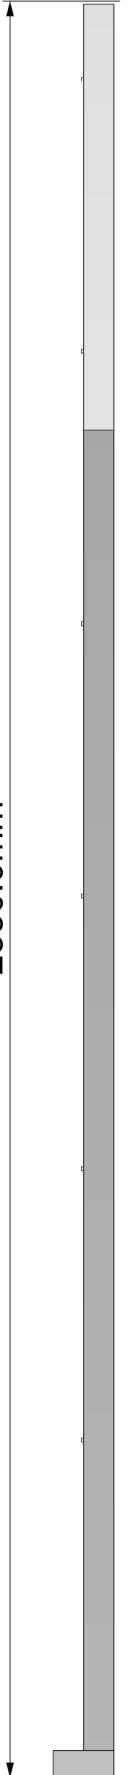




Plan Support B 1:10



Plan Support A 1:10

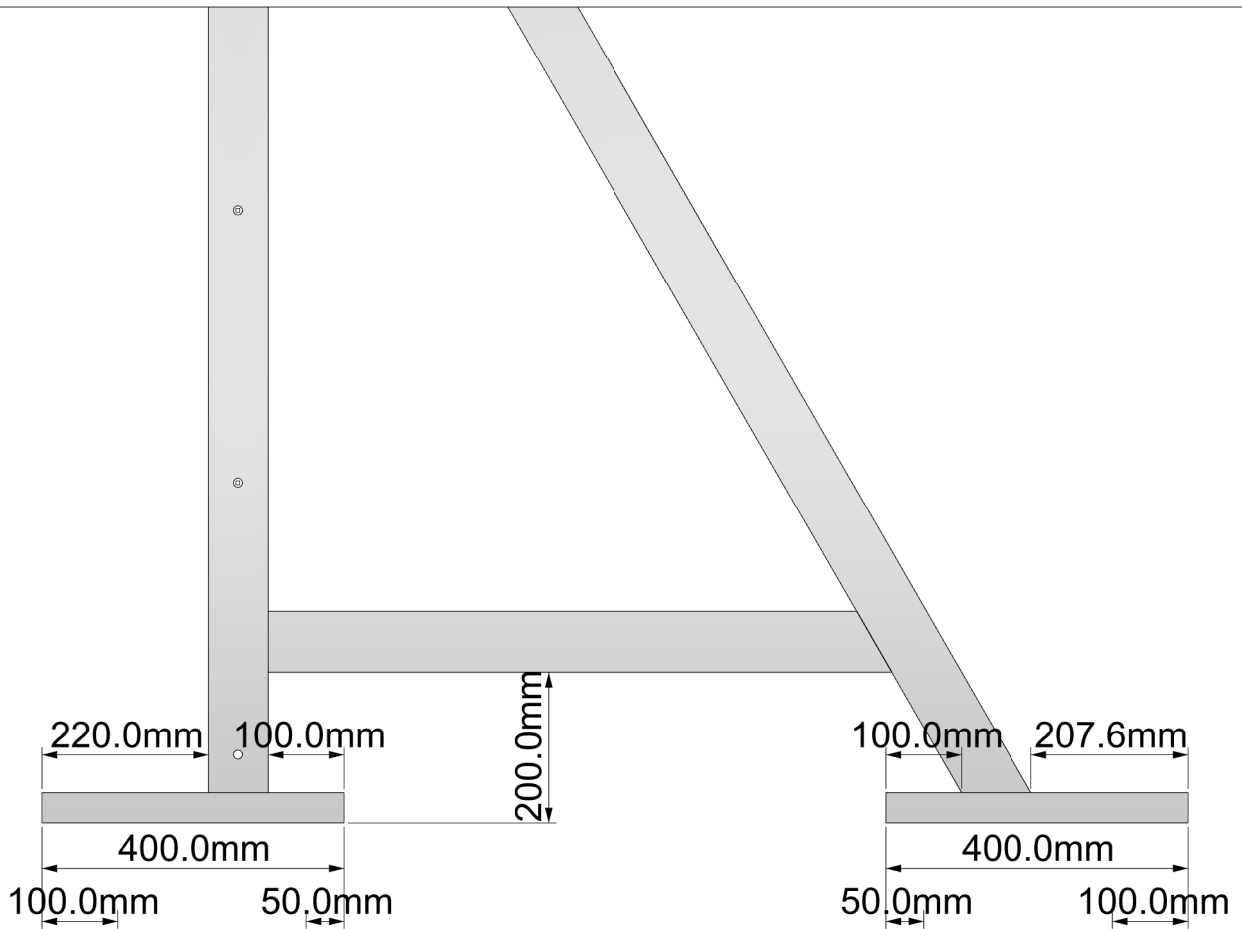

Feet Detail Elevation 1:10