


Looking from inside the bar

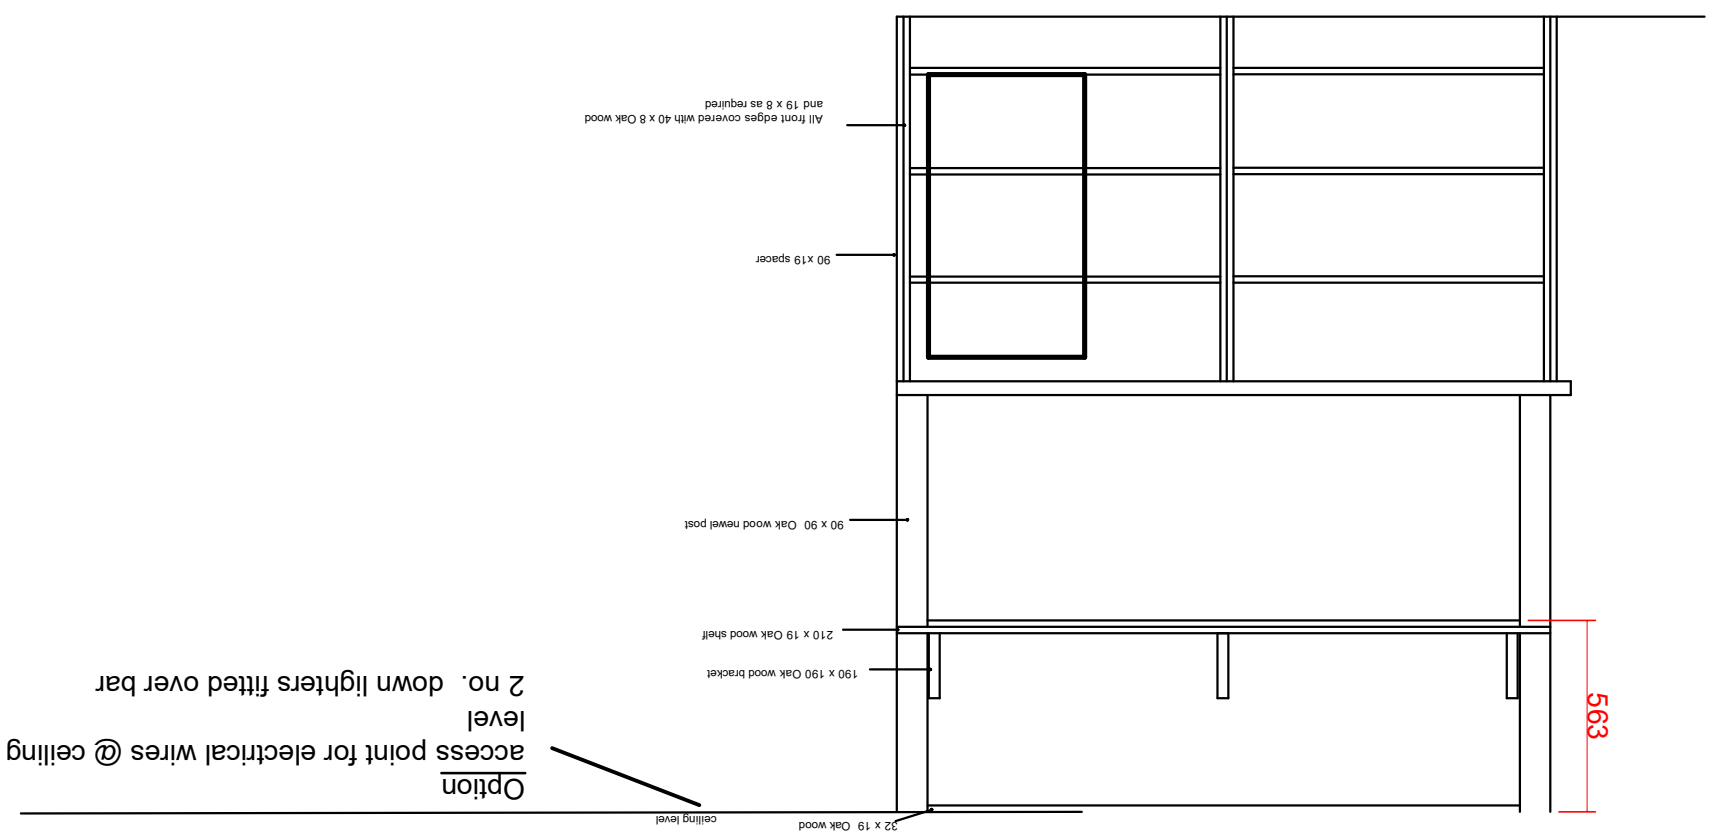

Option
access point for electrical wires @ ceiling
level
2 no. down lighters fitted over bar

