




Front view  
Scale: 1:10

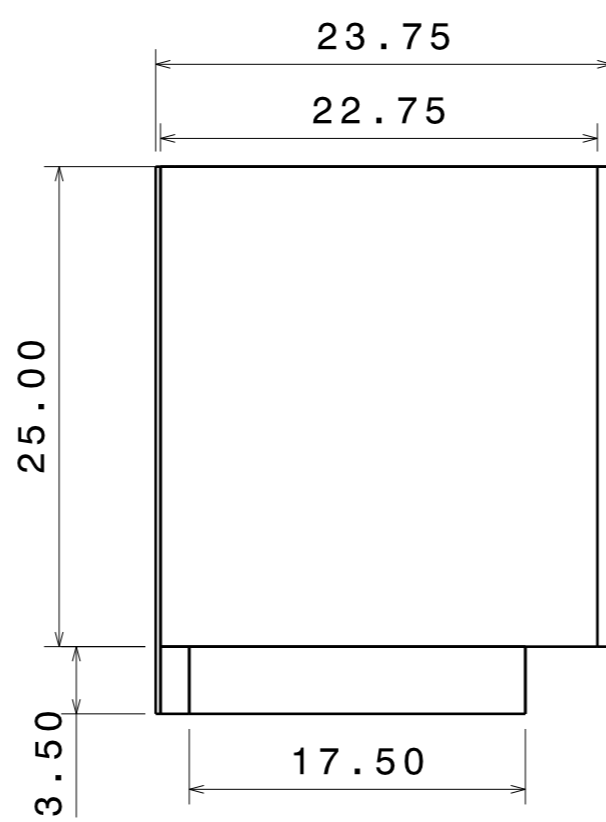


Left view  
Scale: 1:10

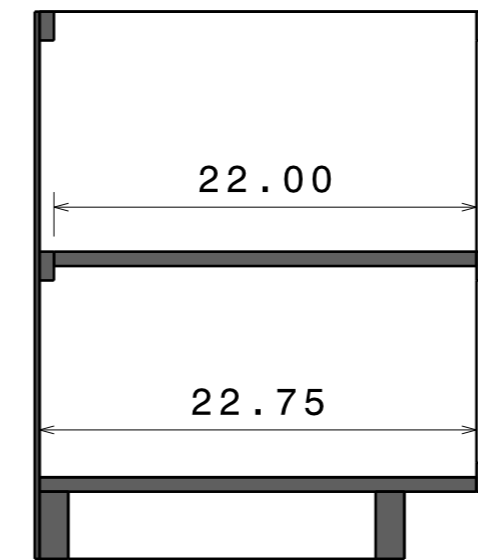

Section view A-A  
Scale: 1:10

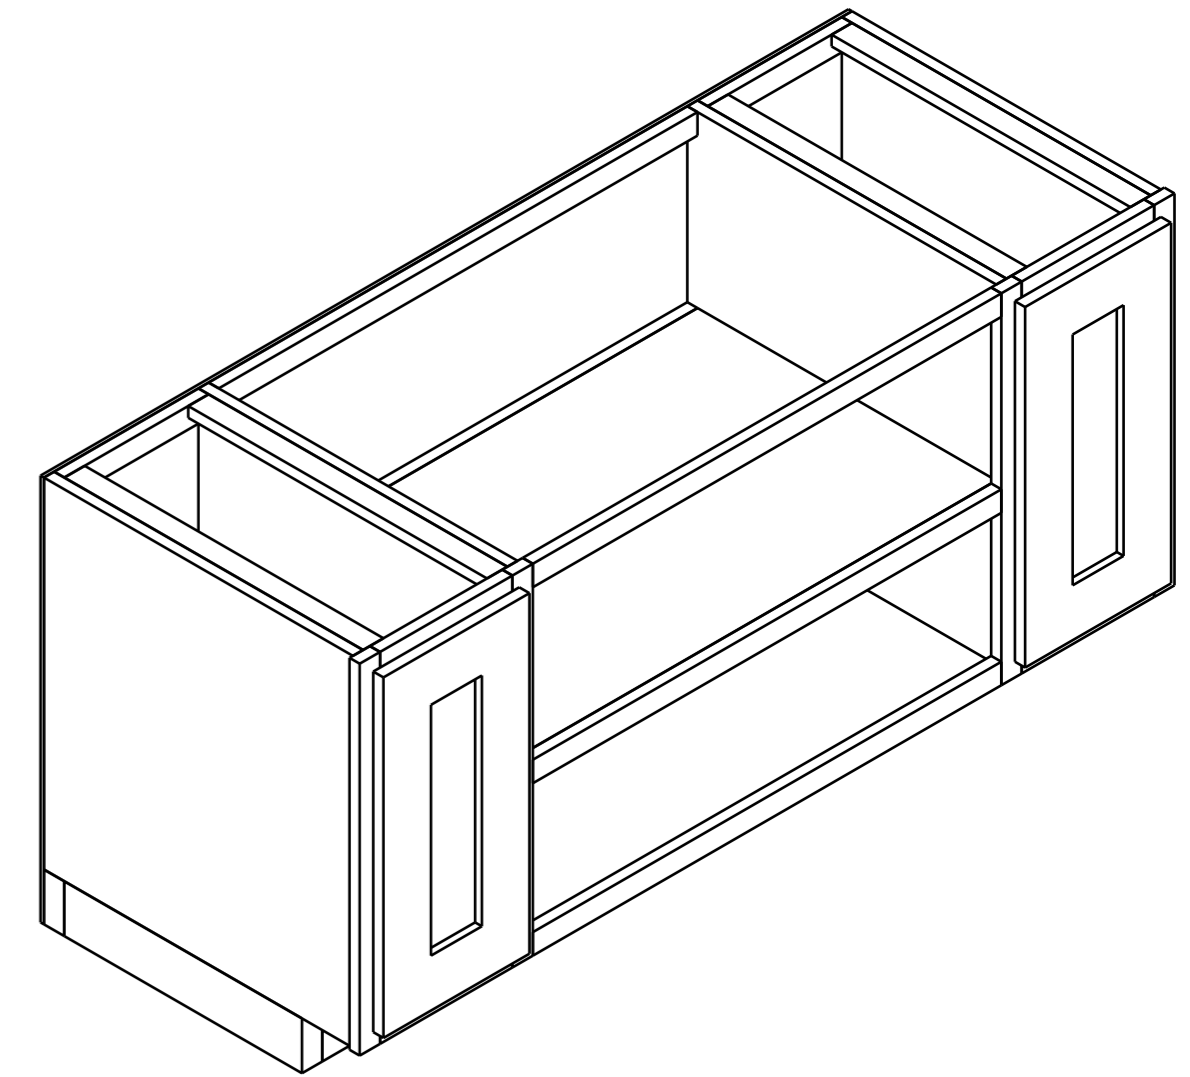

Isometric view  
Scale: 1:10

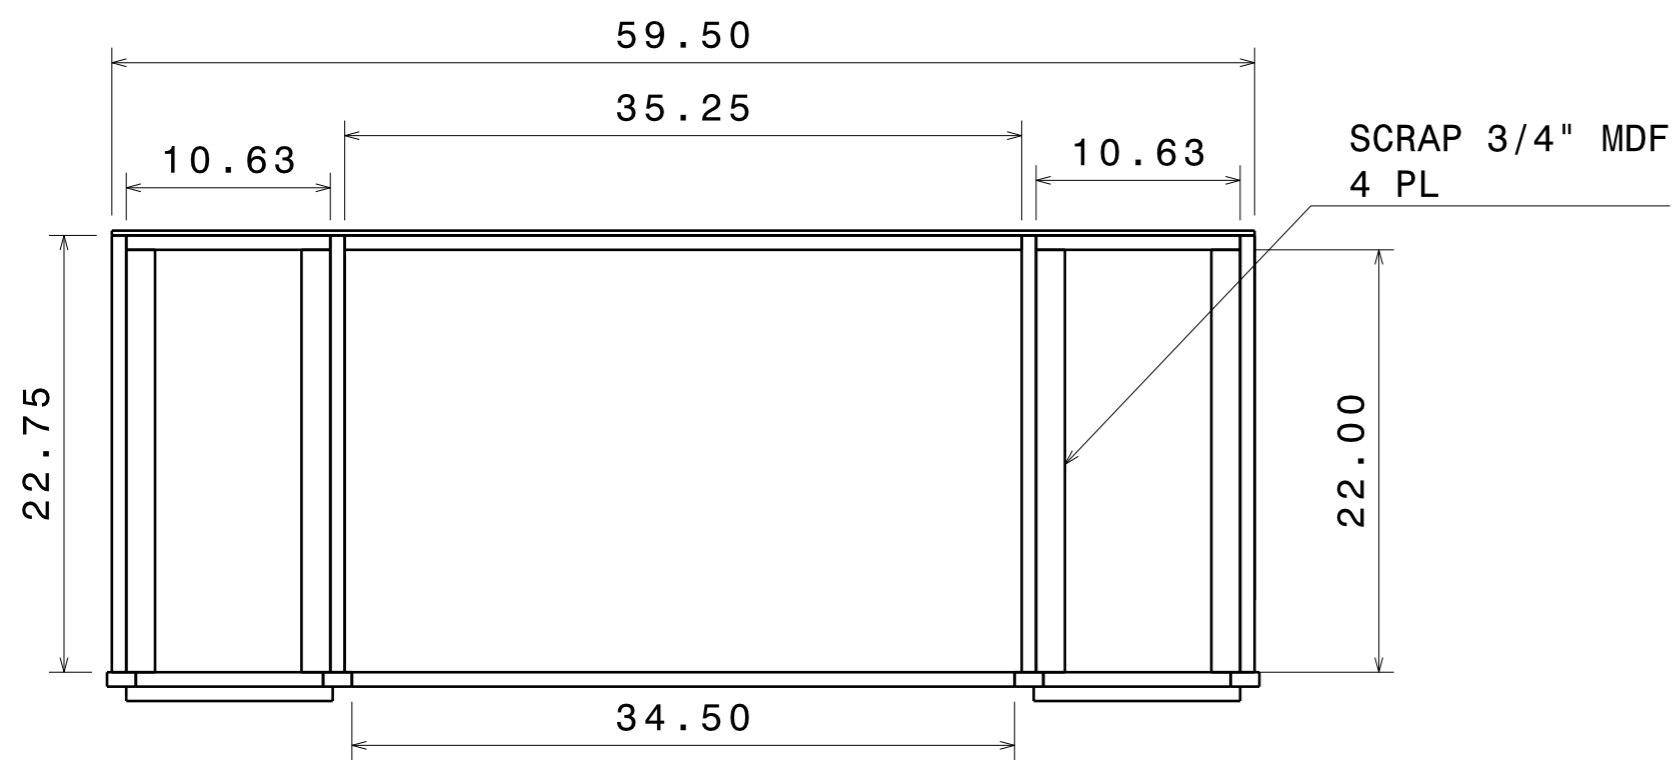

Top view  
Scale: 1:10

Lumber Cuts Overview

Material	Cut 1	Cut 2	Cut 3	Cut 4	Cut 5	Cut 6	Cut 7	Cut 8	Cut 9	Cut 10	Cut 11
3/4 MDF	59.5 x 22.75	35.25 x 22.0	24.25 x 22.75	24.25 x 22.75	25.0 x 22.75	25.0 x 22.75					
1x2 Oak	25	25	25	25	9.75	9.75	9.75	9.75	34.5	34.5	34.5
1x2 Pine	10.625	10.625	35.25	35.25							
1x4 Oak	23	23	23	23	4.75	4.75	4.75	4.75			
1/4 Ply	59.5 x 28.5	16.5 x 4.25	16.5 x 4.25								
2x4 Stud	59.5	17.5	17.5	56.50							