



Structural walls details

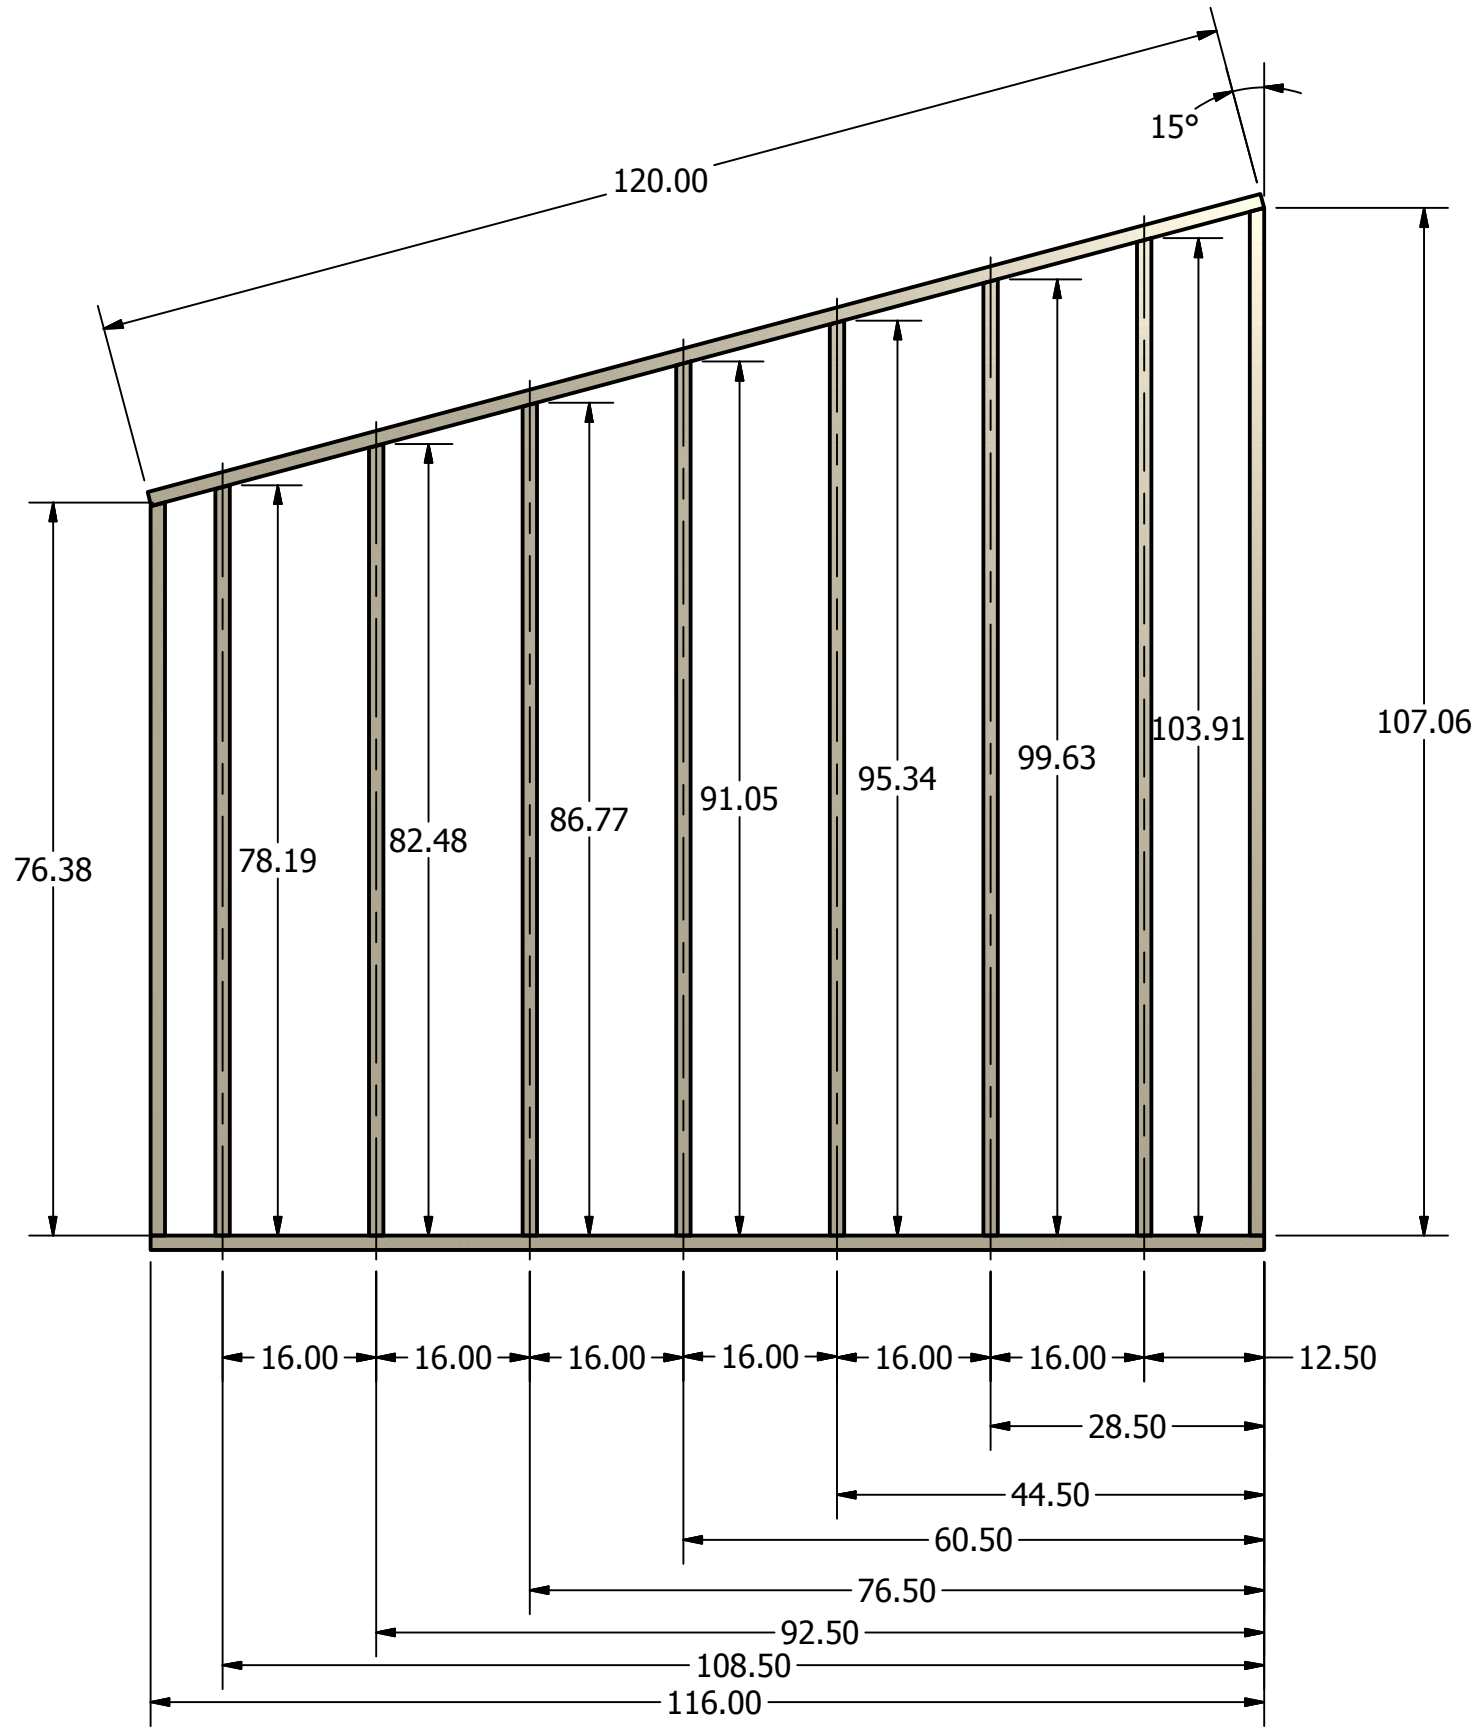



(2x) Side wall

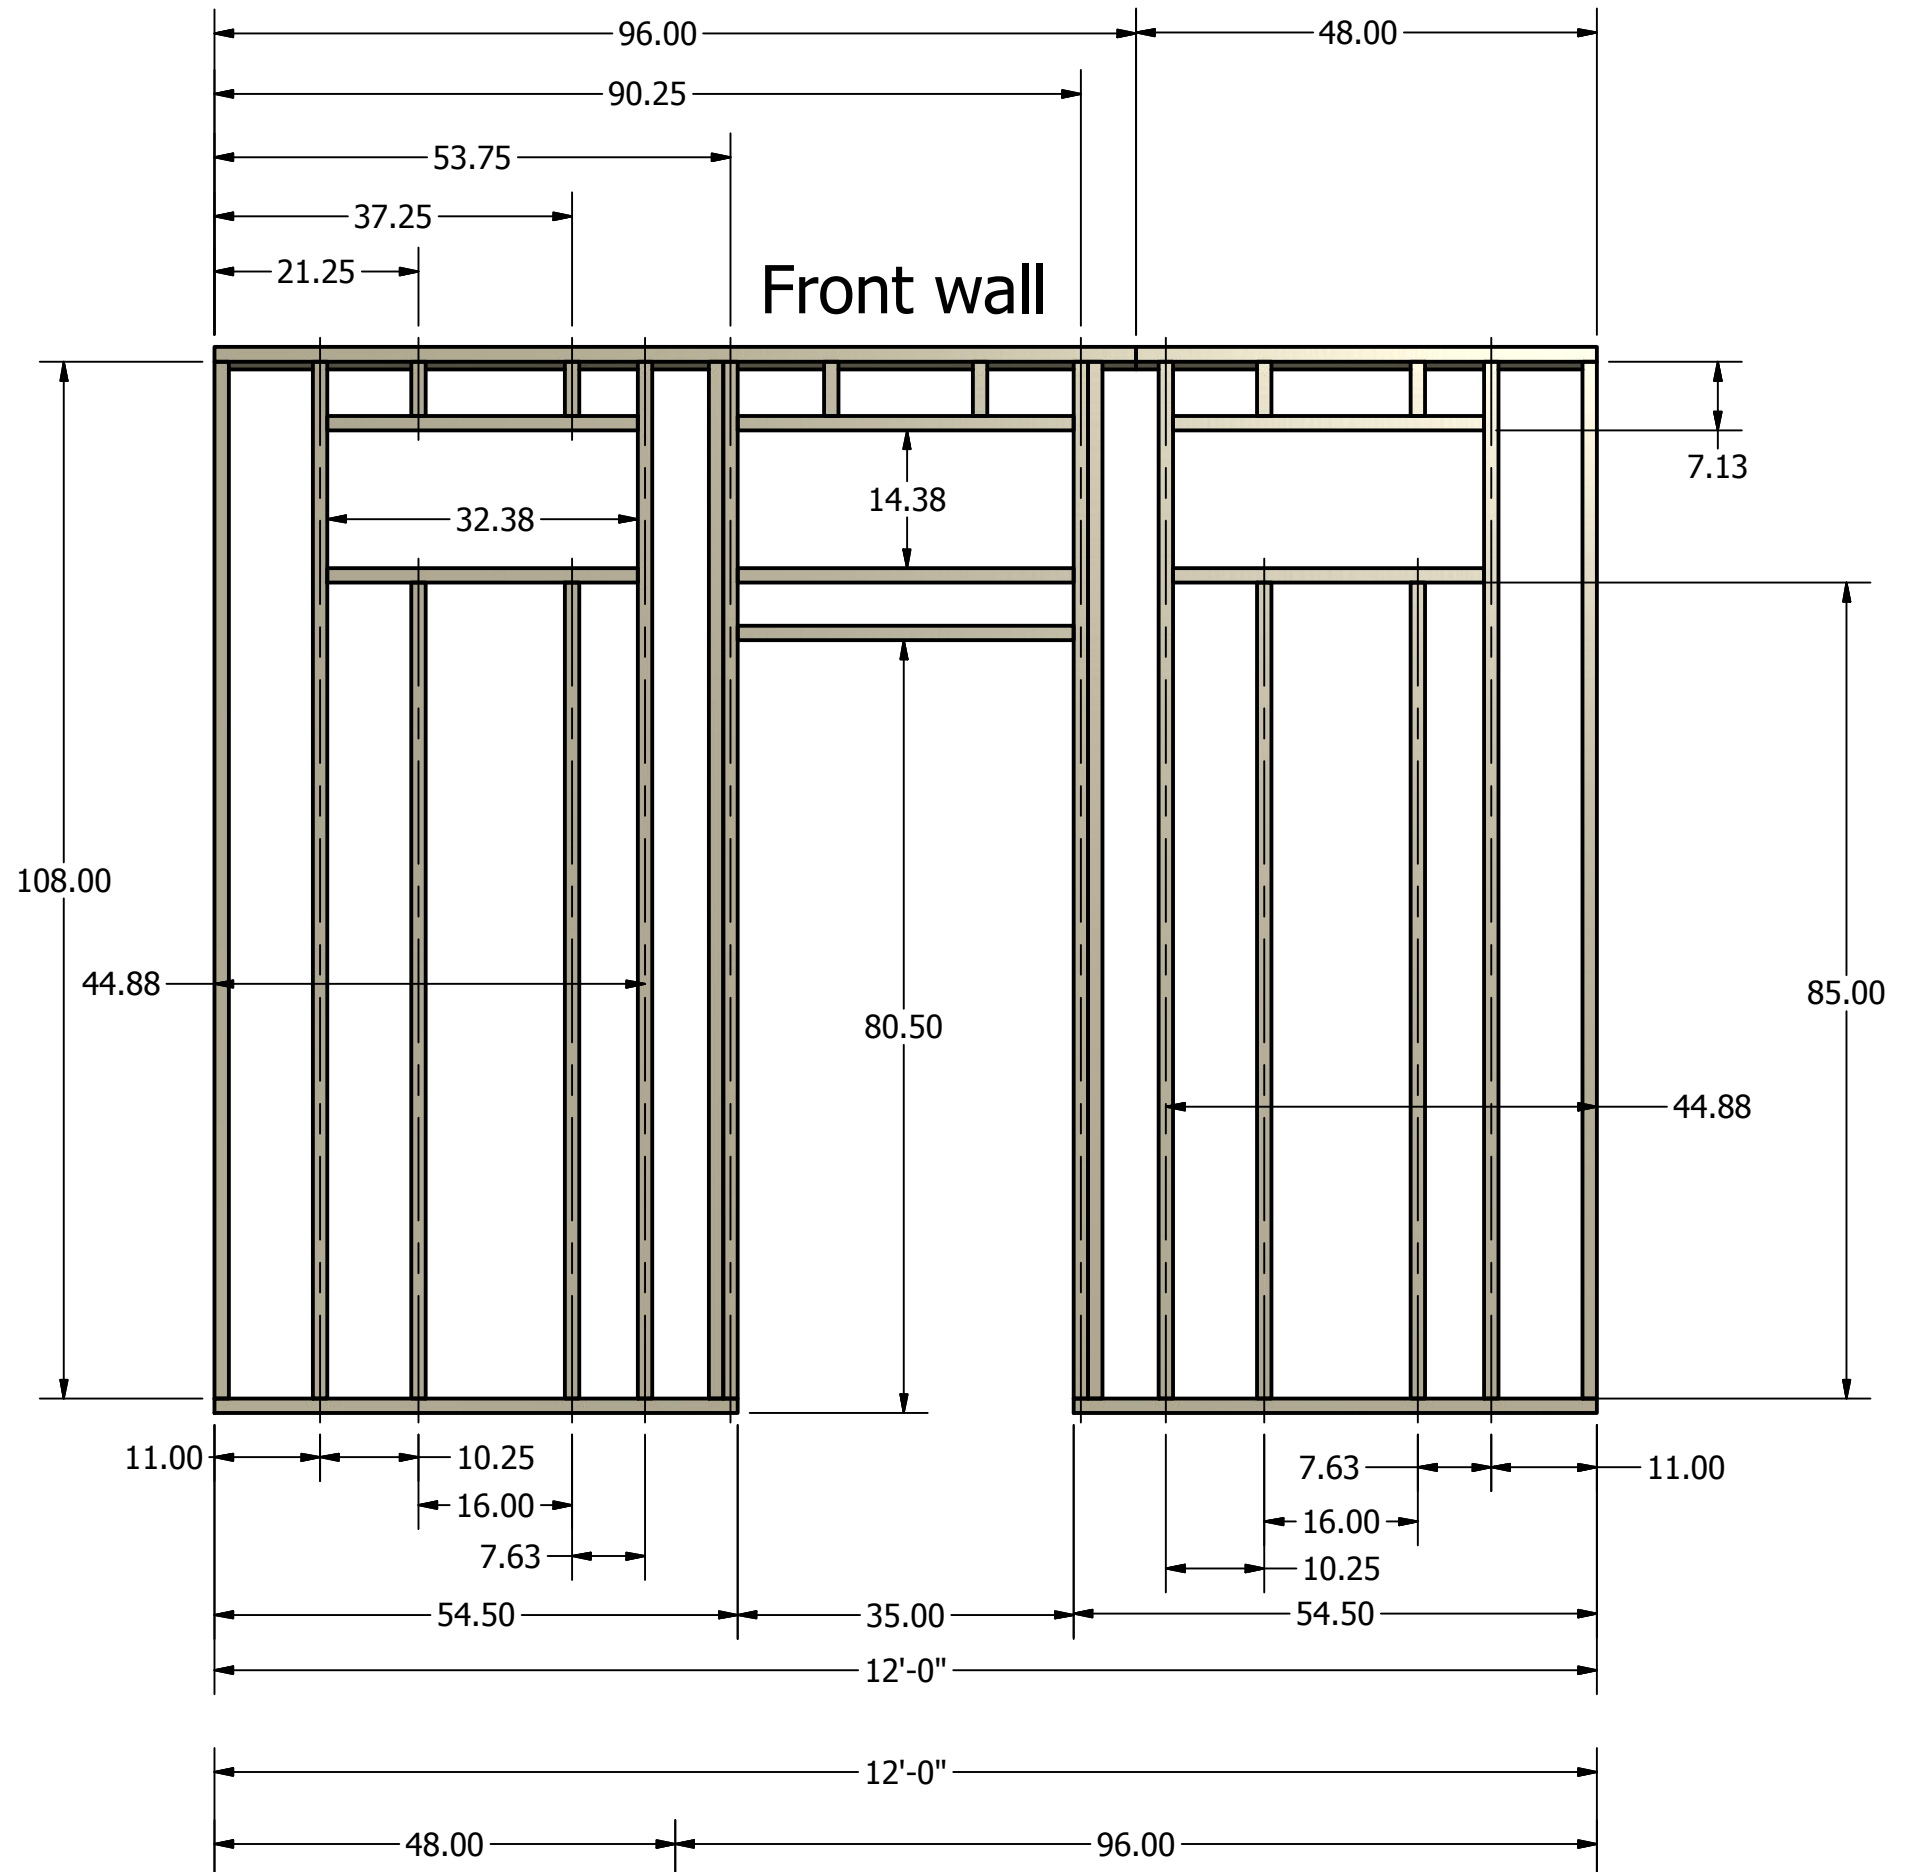

Front wall



DETAIL J
SCALE 1 / 5

DETAIL H
SCALE 1 / 5

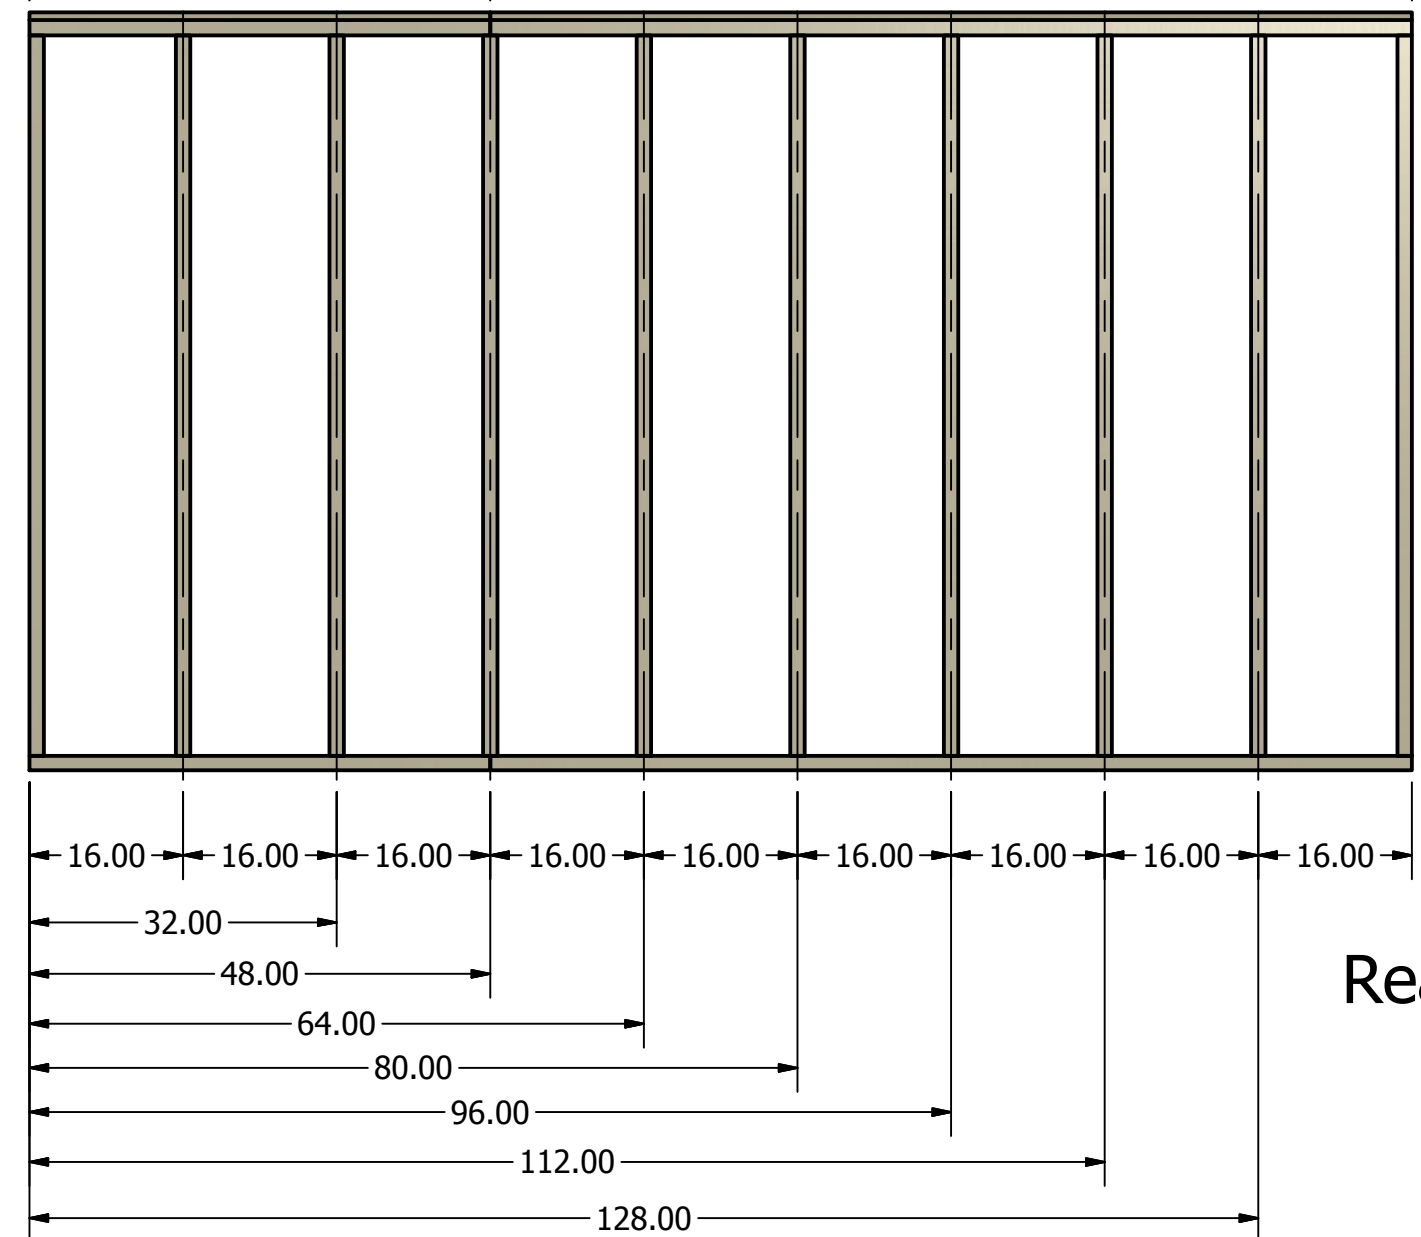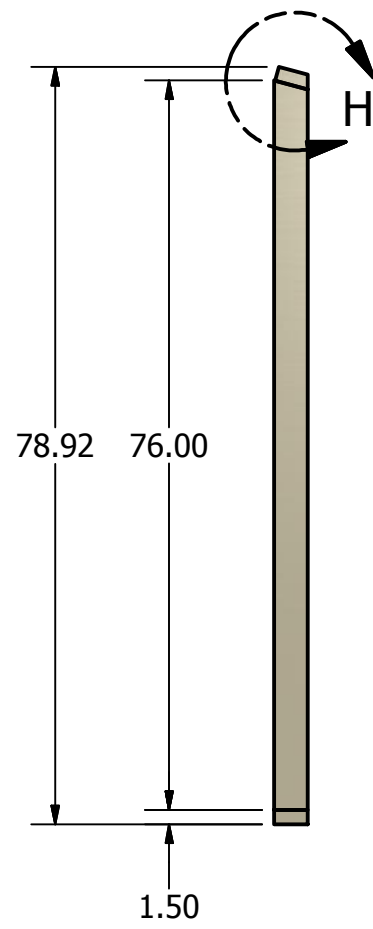


Rear wall

Walls assembly

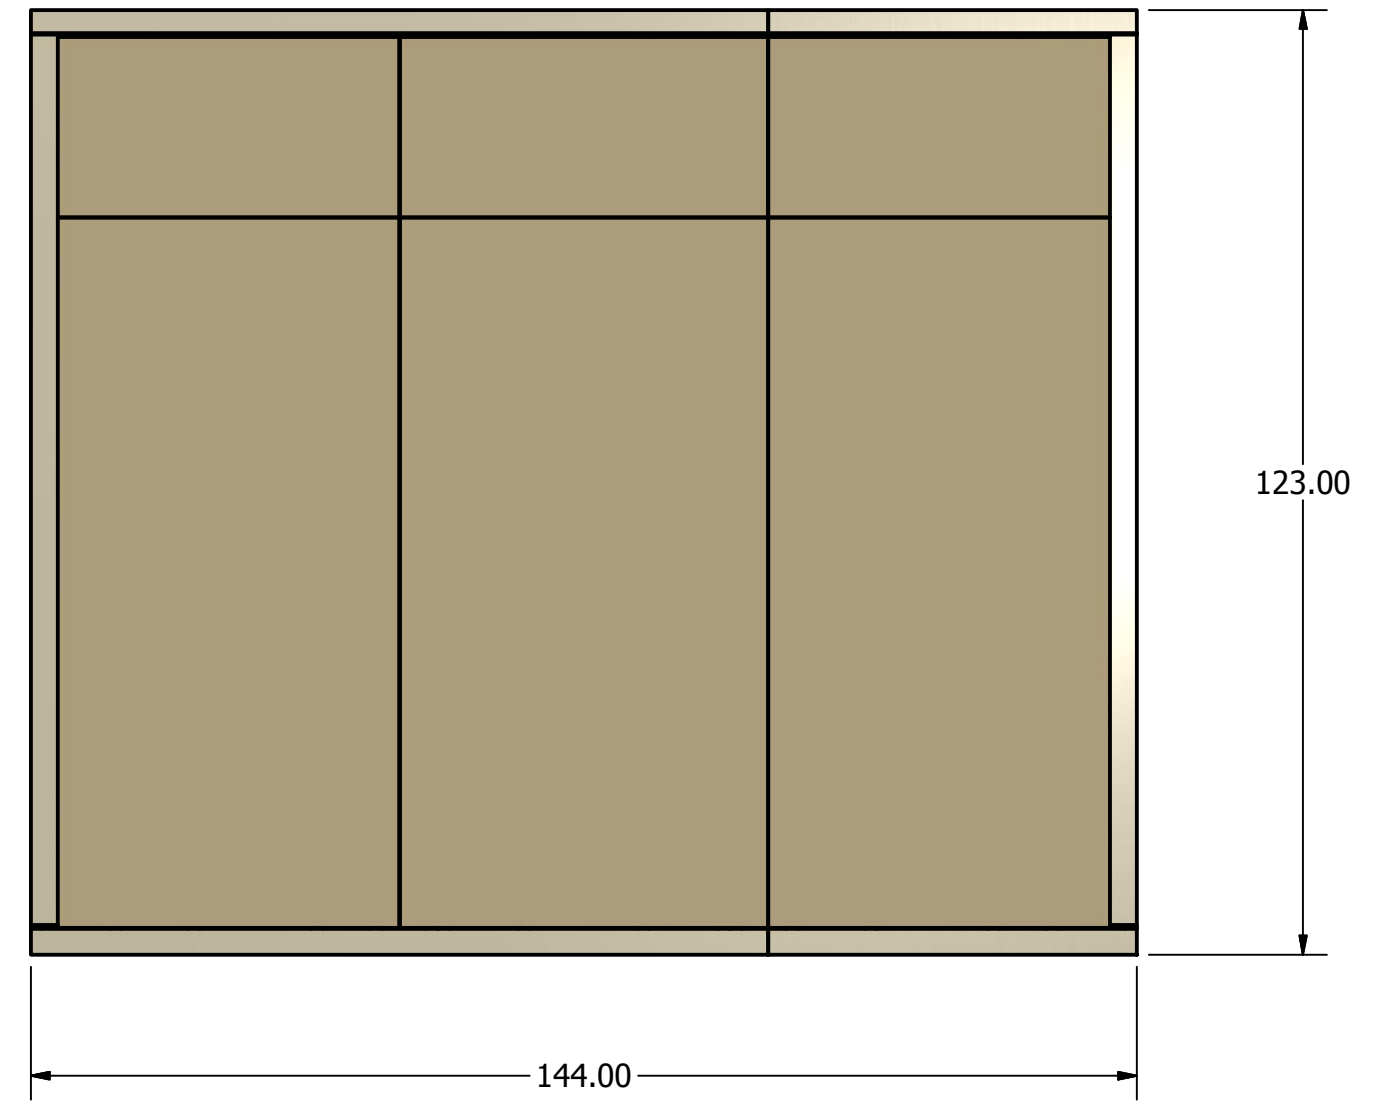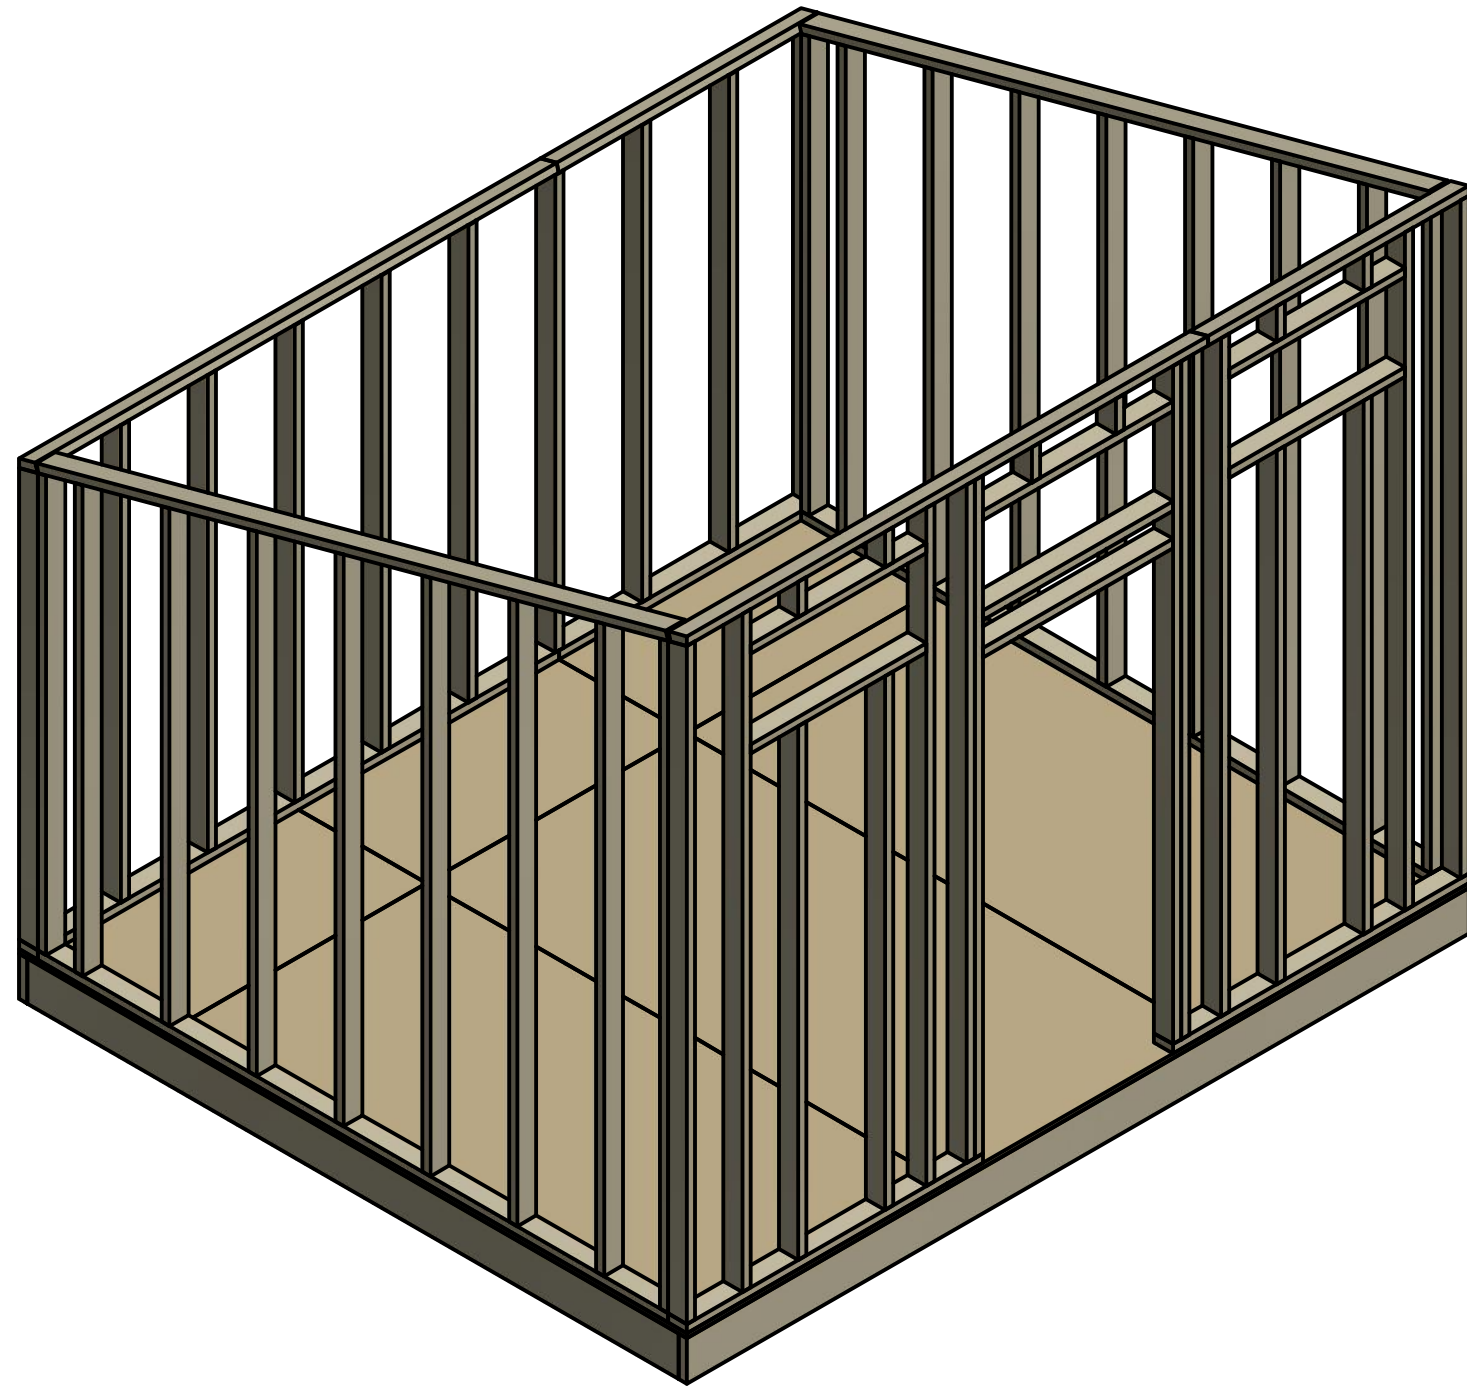

DETAIL M
SCALE 0.08 : 1

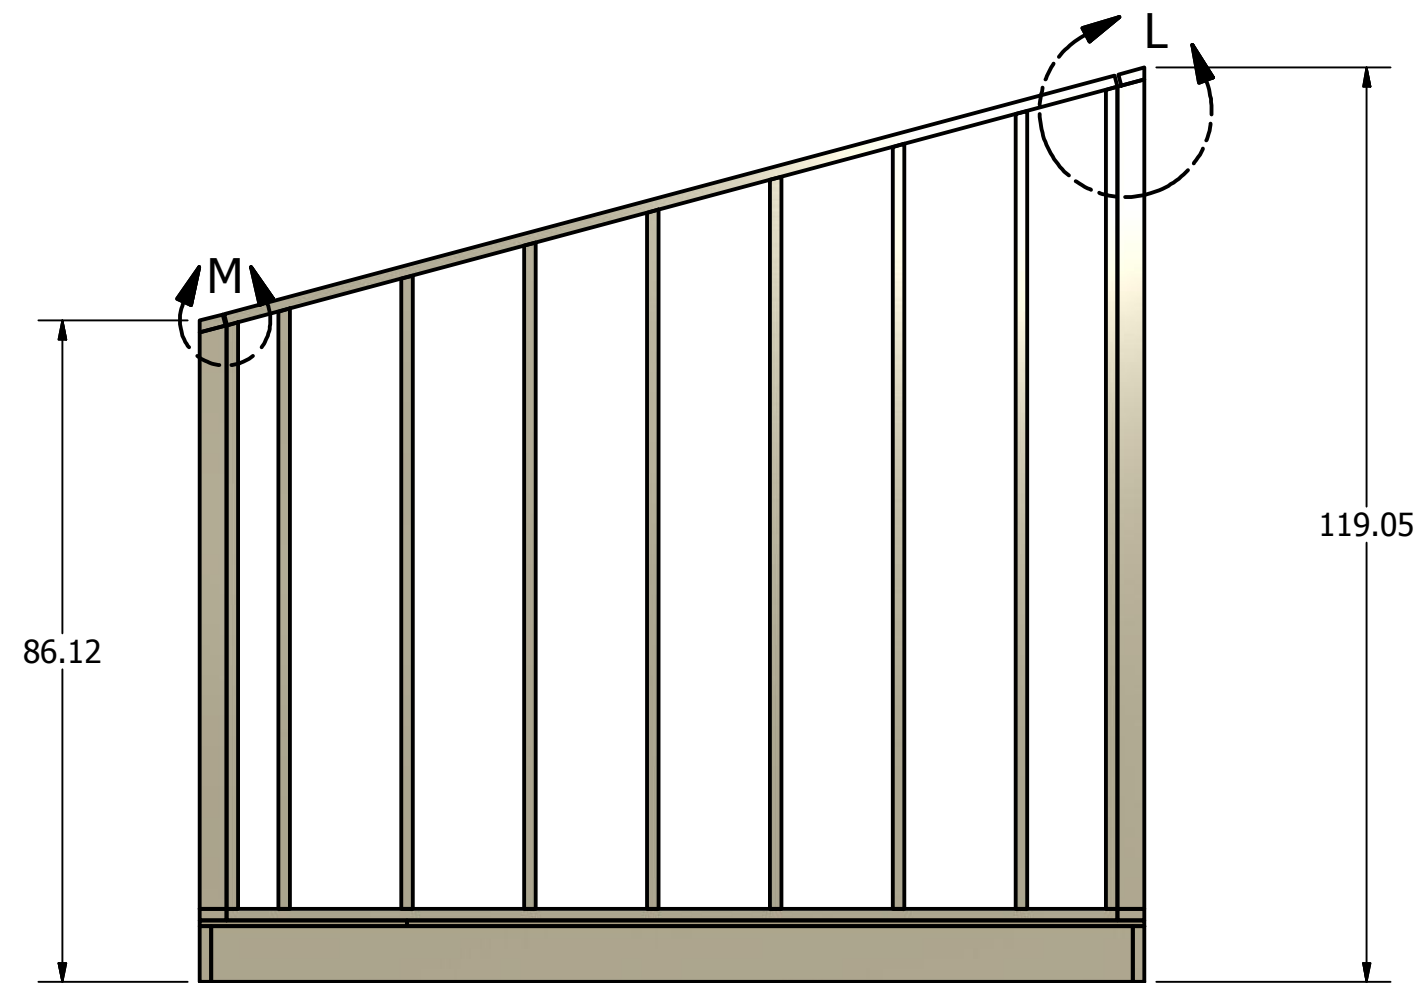

DETAIL L
SCALE 0.08 : 1

